


**4 LANE GRADING  
(Delayed Paving - Select Soil)**

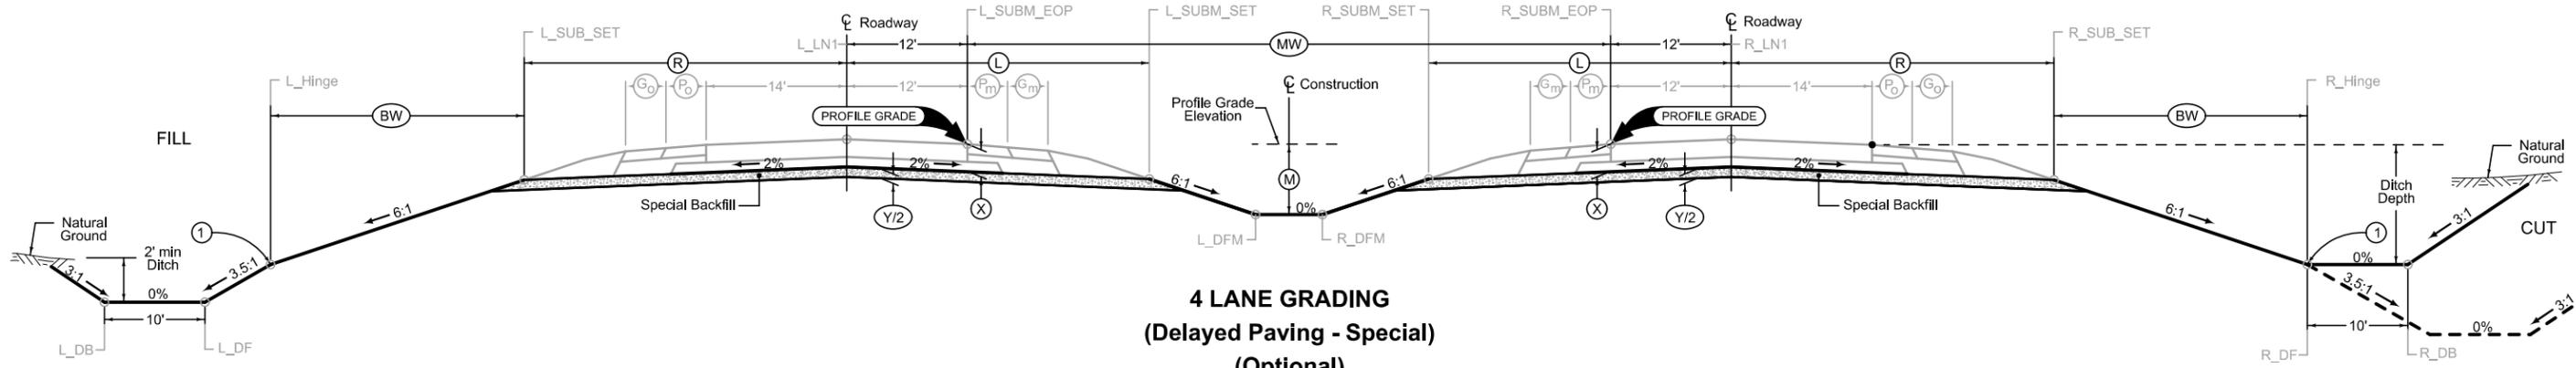

**4 LANE GRADING  
(Delayed Paving - Special)  
(Optional)**

Normal section shown may be modified appropriately in areas of super-elevated curves or other locations specifically designated by the Engineer.

① Refer to project plan and cross sections for specific location of foreslope change.

See Plan & Profiles sheets and cross sections for additional details of ditches and backslopes.

Quantity calculations based on Select Soil.

LOCATION		DIMENSIONS								
ROAD IDENTIFICATION	STATION TO STATION	L Feet	R Feet	X Inches	BW Feet	MW Feet	M Feet	Y Inches	YX <sub>o</sub> Feet	YX <sub>m</sub> Feet