

LEGEND

 PROPOSED PAVEMENT	 EXISTING RIGHT OF WAY LINES
 ROADWAY IMPACTED BY UTILITY WORK	 EXISTING LOT LINES
 PROPOSED SIDEWALK OR TRAIL	 PROPOSED PERMANENT ACQUISITION LINES
 PROPOSED BRIDGES AND CULVERTS	 PROPOSED CONCRETE BARRIER
 PROPOSED RAISED MEDIAN	 PROPOSED RETAINING WALL
 PAVEMENT TO BE OBLITERATED	 EXISTING CULVERT
 PROPOSED PERMANENT ACQUISITION	 PROPERTY LINES
 PROPOSED PERMANENT EASEMENT	 TRAFFIC DIRECTION
 PROPOSED TEMPORARY EASEMENT	

0 100 200
SCALE FEET


**PUBLIC INFORMATION MEETING
OCTOBER 19, 2010**

**INTERSTATE 29 - SEGMENT 2
SIOUX CITY, WOODBURY COUNTY**

 Iowa Department of Transportation

CITY OF SIOUX CITY IOWA

PHOTO - April 14, 2009

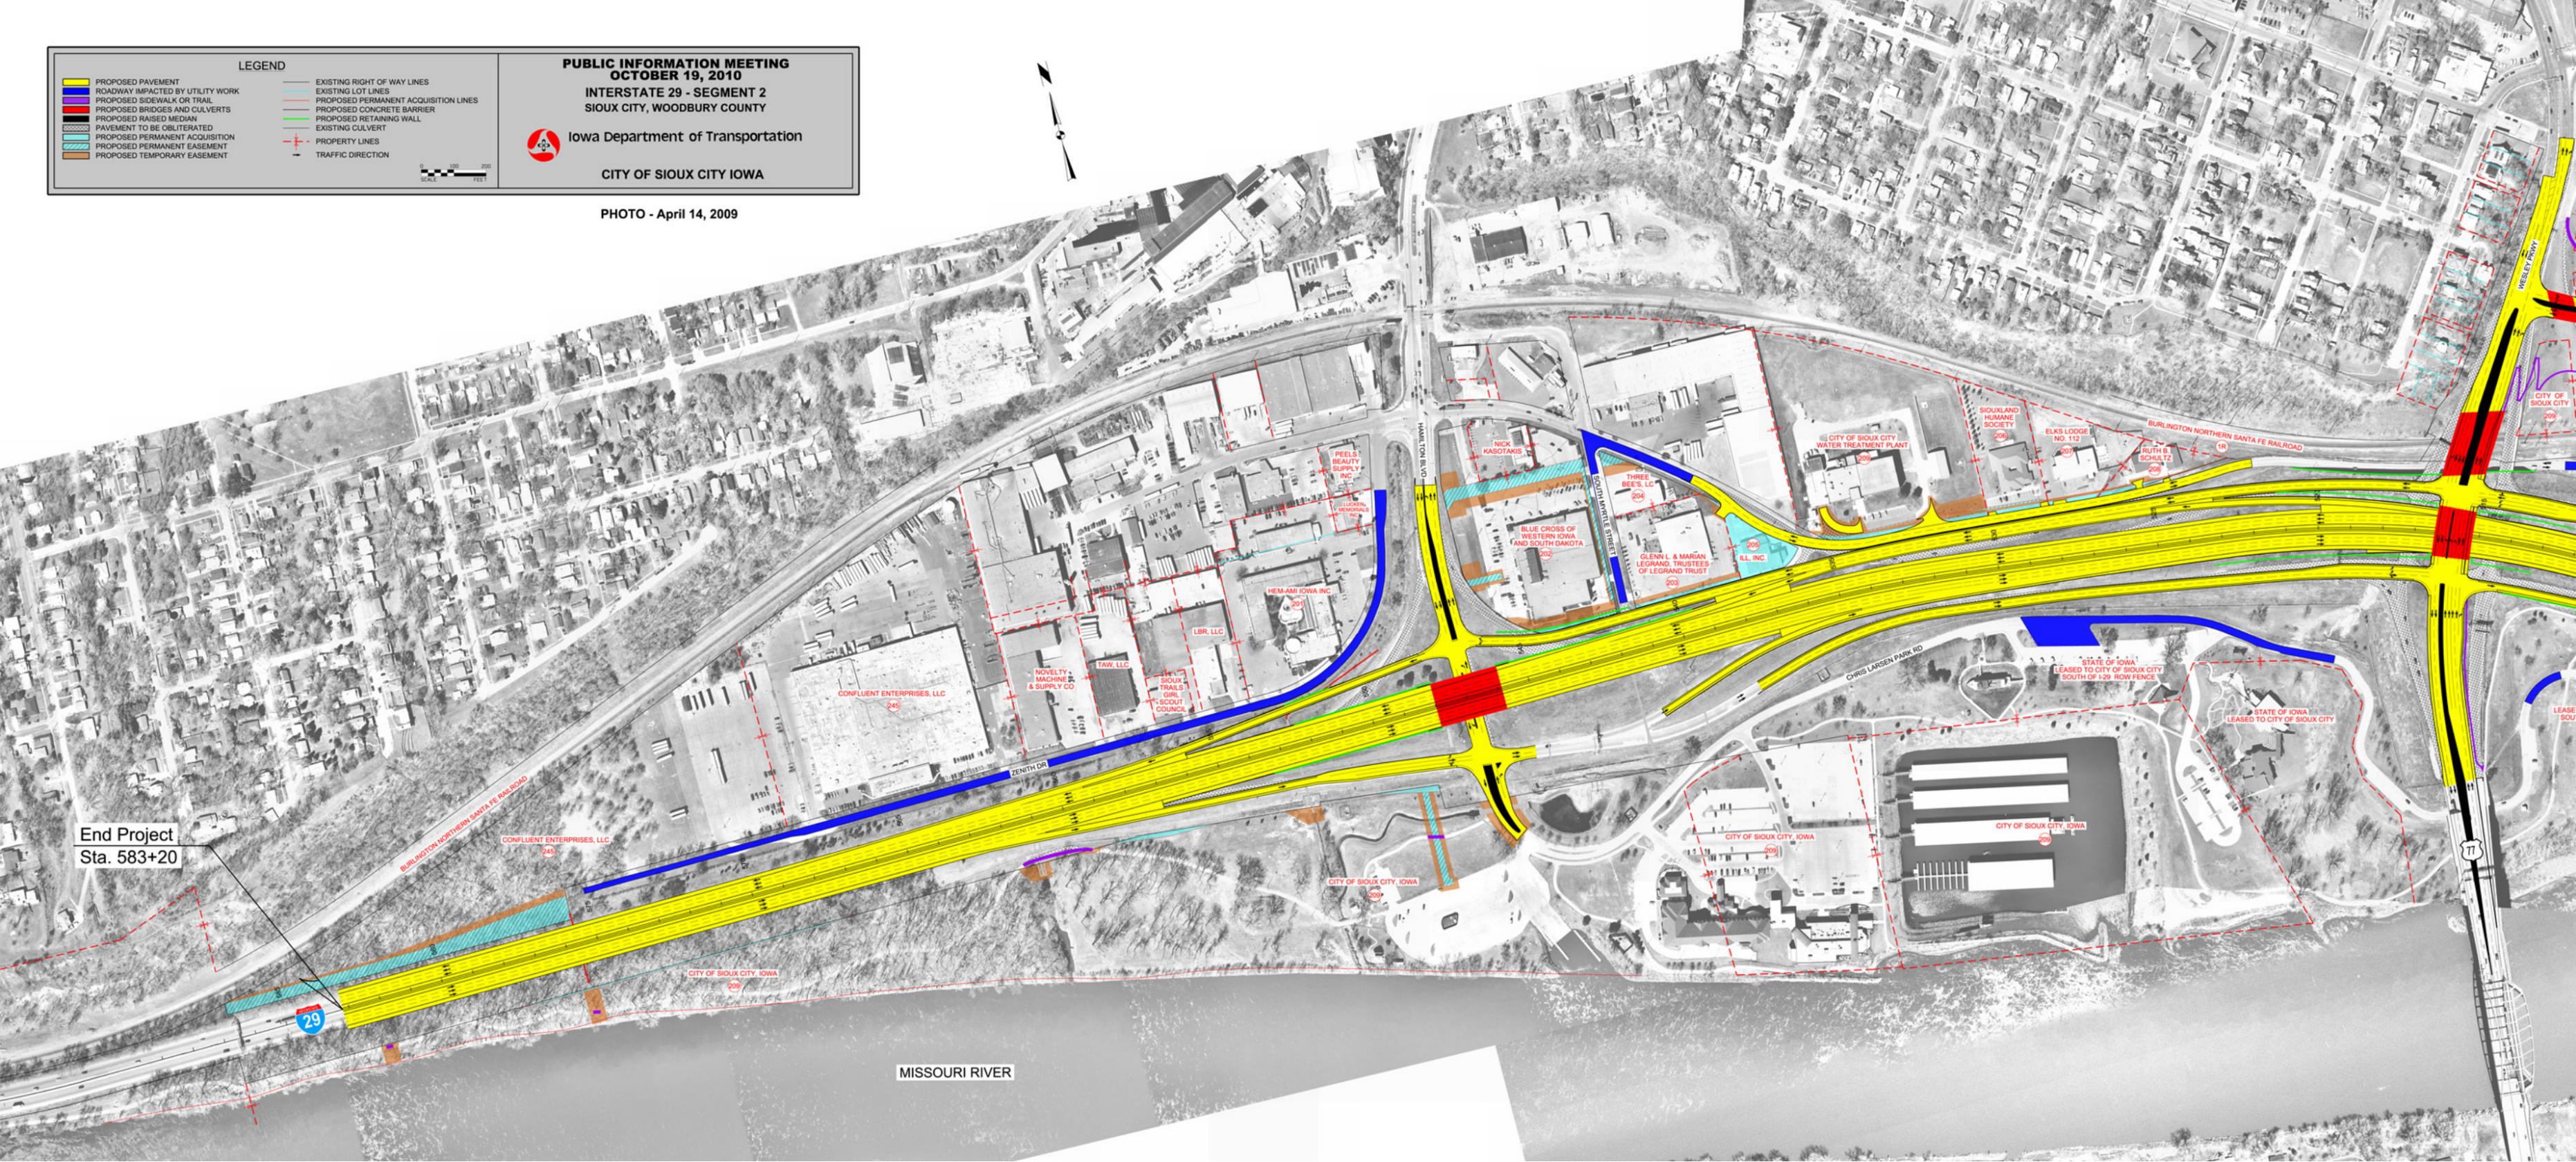

End Project
Sta. 583+20

29

MISSOURI RIVER